



LEGEND	
	NEW LRT CORRIDOR
	TRAFFIC ISLANDS
	TRAFFIC LANES
	BUS ONLY
	PEDESTRIAN MALL
	DEDICATED RT BRIDGE
	TAXI BAY
	LOADING BAY
	DISABLED BAY
	PROPERTY BOUNDARY
	INDICATIVE PROPERTY IMPACT
	0m TO 0.5m RETAINING WALL
	0.5m TO 1.5m RETAINING WALL
	1.5m TO 2.5m RETAINING WALL
	2.5m TO 4.5m RETAINING WALL
	LRT CROSSOVER
	STATION (ULTIMATE LENGTH - 45m LRT)
	INDICATIVE SUBSTATION LOCATION

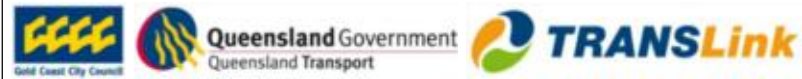

No	Revision	Notes: * indicates signatures on original issue of drawing or last revision of drawing	Drawn	Checked	Approved	Date
D		ISSUED FOR FINAL CDIMP	SOB	RP	MS	30/01/09
C		ISSUED FOR DRAFT CDIMP	HM	RP	MH	02/06/08
B		RE ISSUED TO TRANS LINK FOR REVIEW	NL	RP	RP	8/2/08
A		ISSUED TO TRANS LINK FOR REVIEW	NL	RP	RP	14/11/08

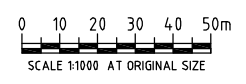

GHD CLIENTS | PEOPLE | PERFORMANCE

Suite 3 On the Park
54-58 Nerang Street Nerang QLD 4211 Australia
PO Box 124 Nerang QLD 4211
T 61 7 5557 1000 F 61 7 5557 1099
E enemail@ghd.com.au W www.ghd.com.au

DO NOT SCALE	
Drawn NL	Designed PD
Drafting Check PD	Design Check RP
Approved	
Date	
Scale AS SHOWN	This Drawing must not be used for construction unless signed as Approved

Client	TRANS LINK
Project	GOLD COAST RAPID TRANSIT
Title	Section 3 LRT Layout Plan
	Sheet 9 of 9
Original Size	A1 Drawing No: 41-16445-C387
	Rev: D